


Client: **Ramizbhai Theba**

Drg. Title: **Commercial Layout**

Discription: **Final Furniture Layout**

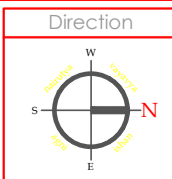

TECHNICAL DETAIL

Drg. No. : 001

Scale : N.T.S.

Date : 1/4/2026

Drg. By : Manav

Checked By : - Dhruvi


**STUDIO W n F**

INTERIOR | ARCHITECTURE

2007, Wings Business Bay,  
150 Feet Ring Road,  
Nr. ITC Fortune Hotel,  
Rajkot.

info@wnfdesignstudio.com


Mo :-+91 85300 70800

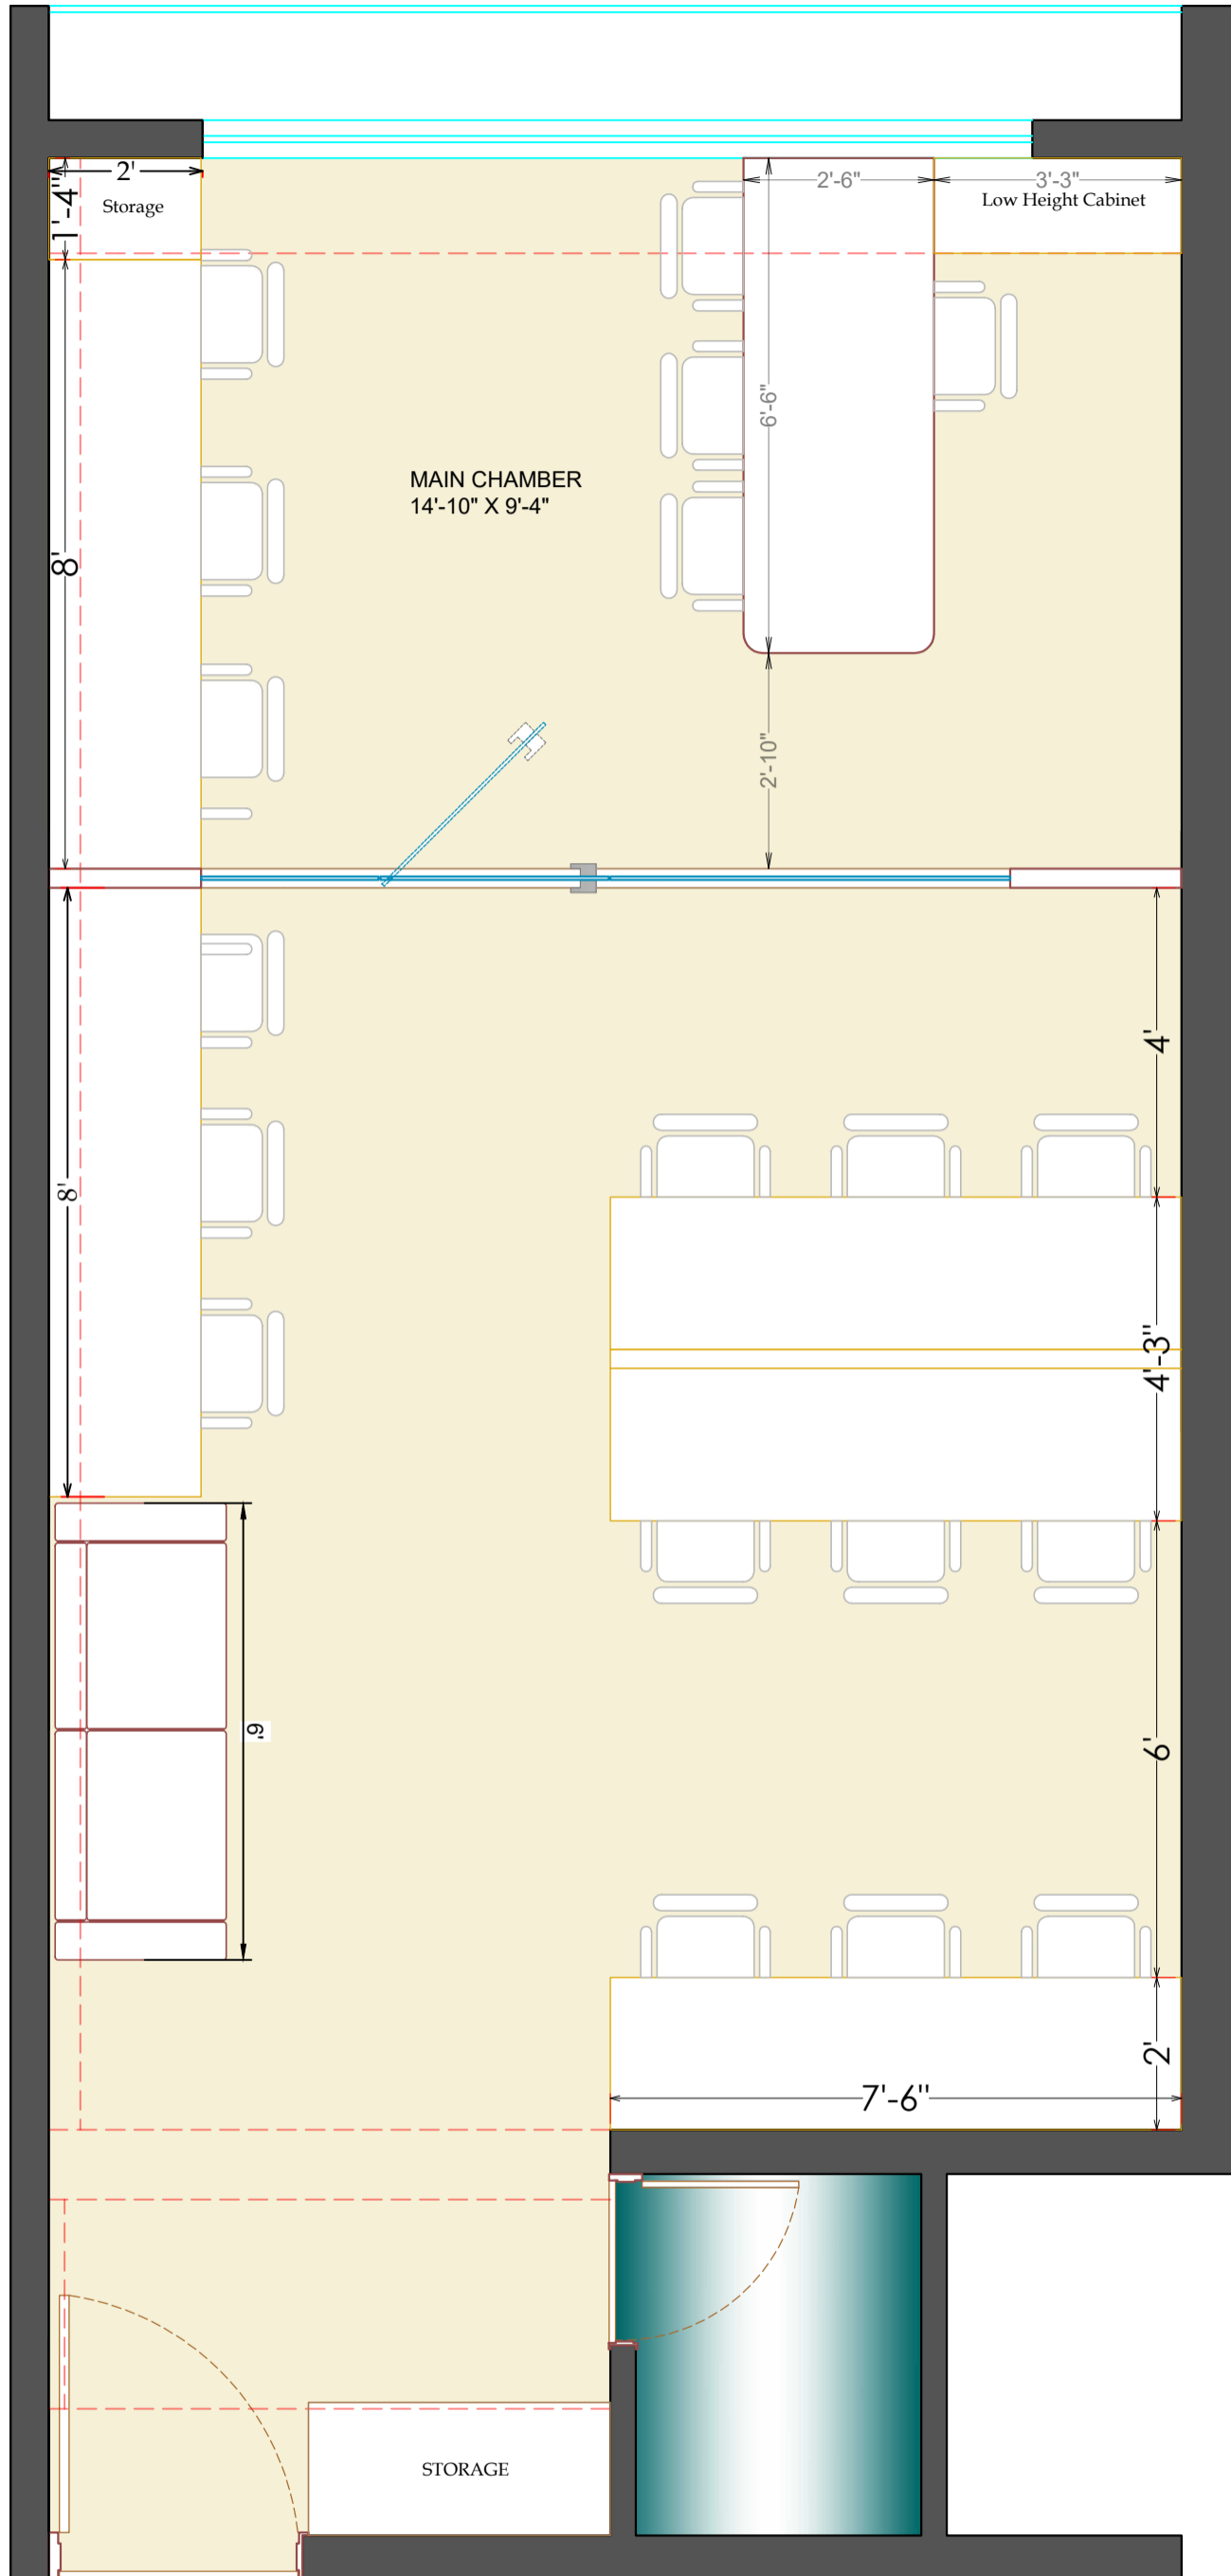

Client: **Ramizbhai Theba**

Drg. Title: **Commercial Layout**

Discription: **Final Furniture Layout**

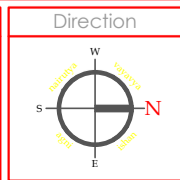

TECHNICAL DETAIL

Drg. No. : **002**

Scale : **N.T.S.**

Date : **1/4/2026**

Drg. By : **Manav**


Checked By : **- Dhruvi**

**STUDIO W n F**  
 INTERIOR | ARCHITECTURE

2007, Wings Business Bay,  
 150 Feet Ring Road,  
 Nr. ITC Fortune Hotel,  
 Rajkot.

info@wnfdesignstudio.com

Mo : +91 85300 70800

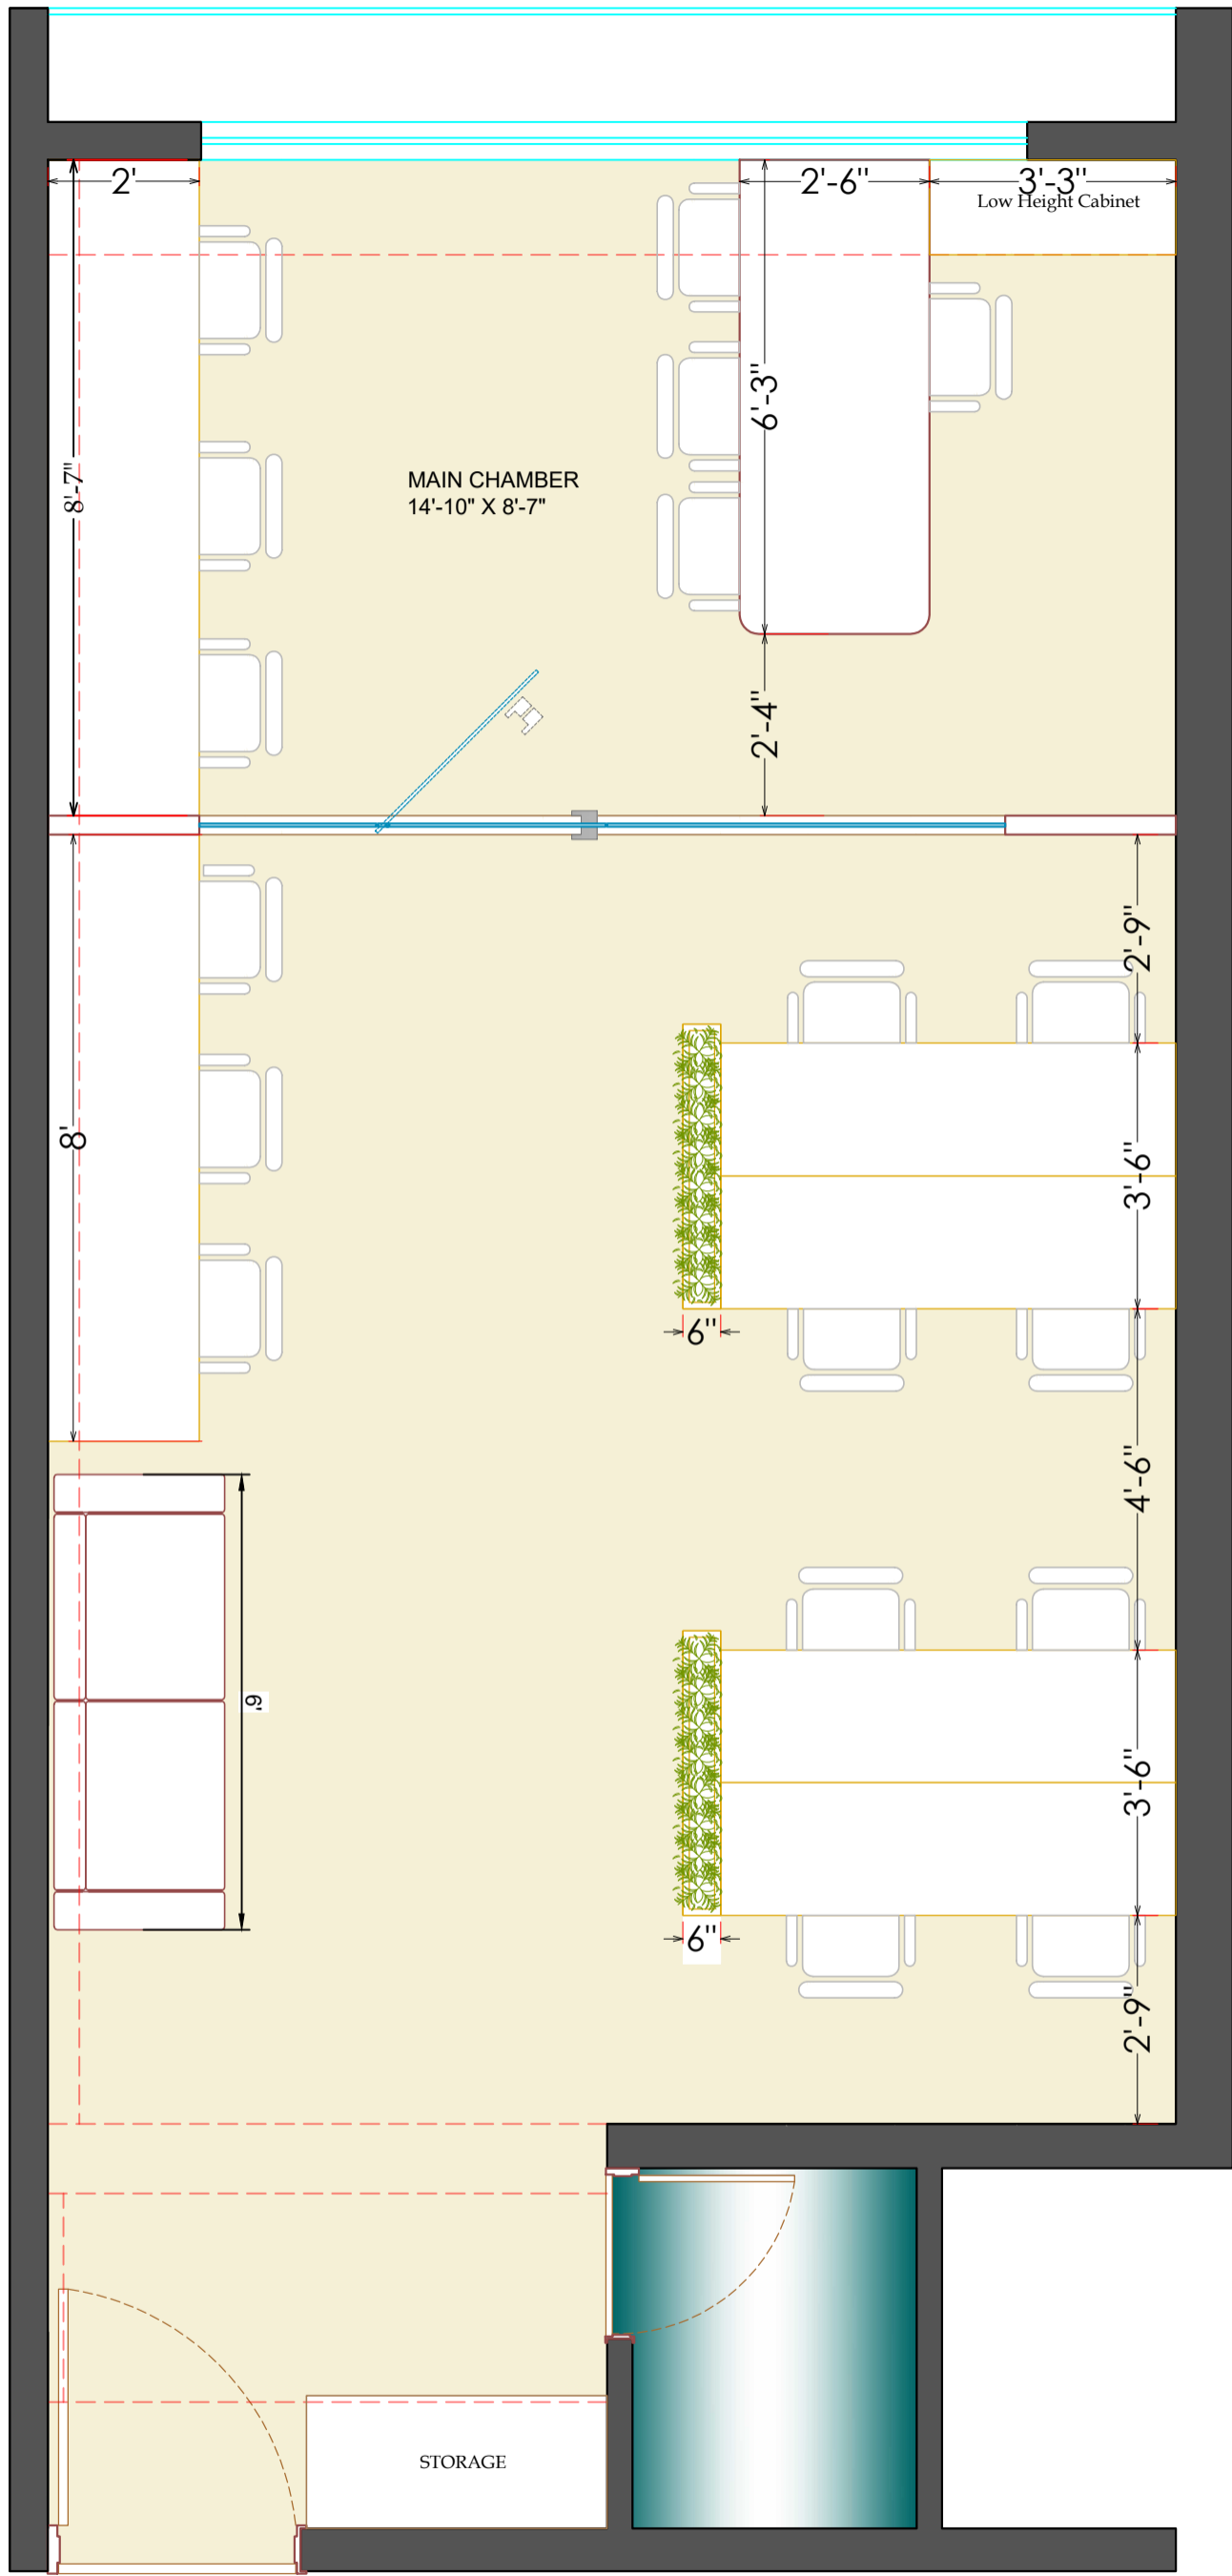

Client: <b>Ramizbhai Theba</b>	Discription <b>Final Furniture Layout</b>	Direction 	<b>TECHNICAL DETAIL</b> Drg. No. : 003 Scale : N.T.S. Date : 1/4/2026 Drg. By : Manav Checked By : - Dhruvi	<b>STUDIO W n F</b> INTERIOR   ARCHITECTURE 2007, Wings Business Bay, 150 Feet Ring Road, Nr. ITC Fortune Hotel, Rajkot.
Drg. Title: <b>Commercial Layout</b>			info@wnfdesignstudio.com Mo :-+91 85300 70800	